
Vectorworks Educational Version

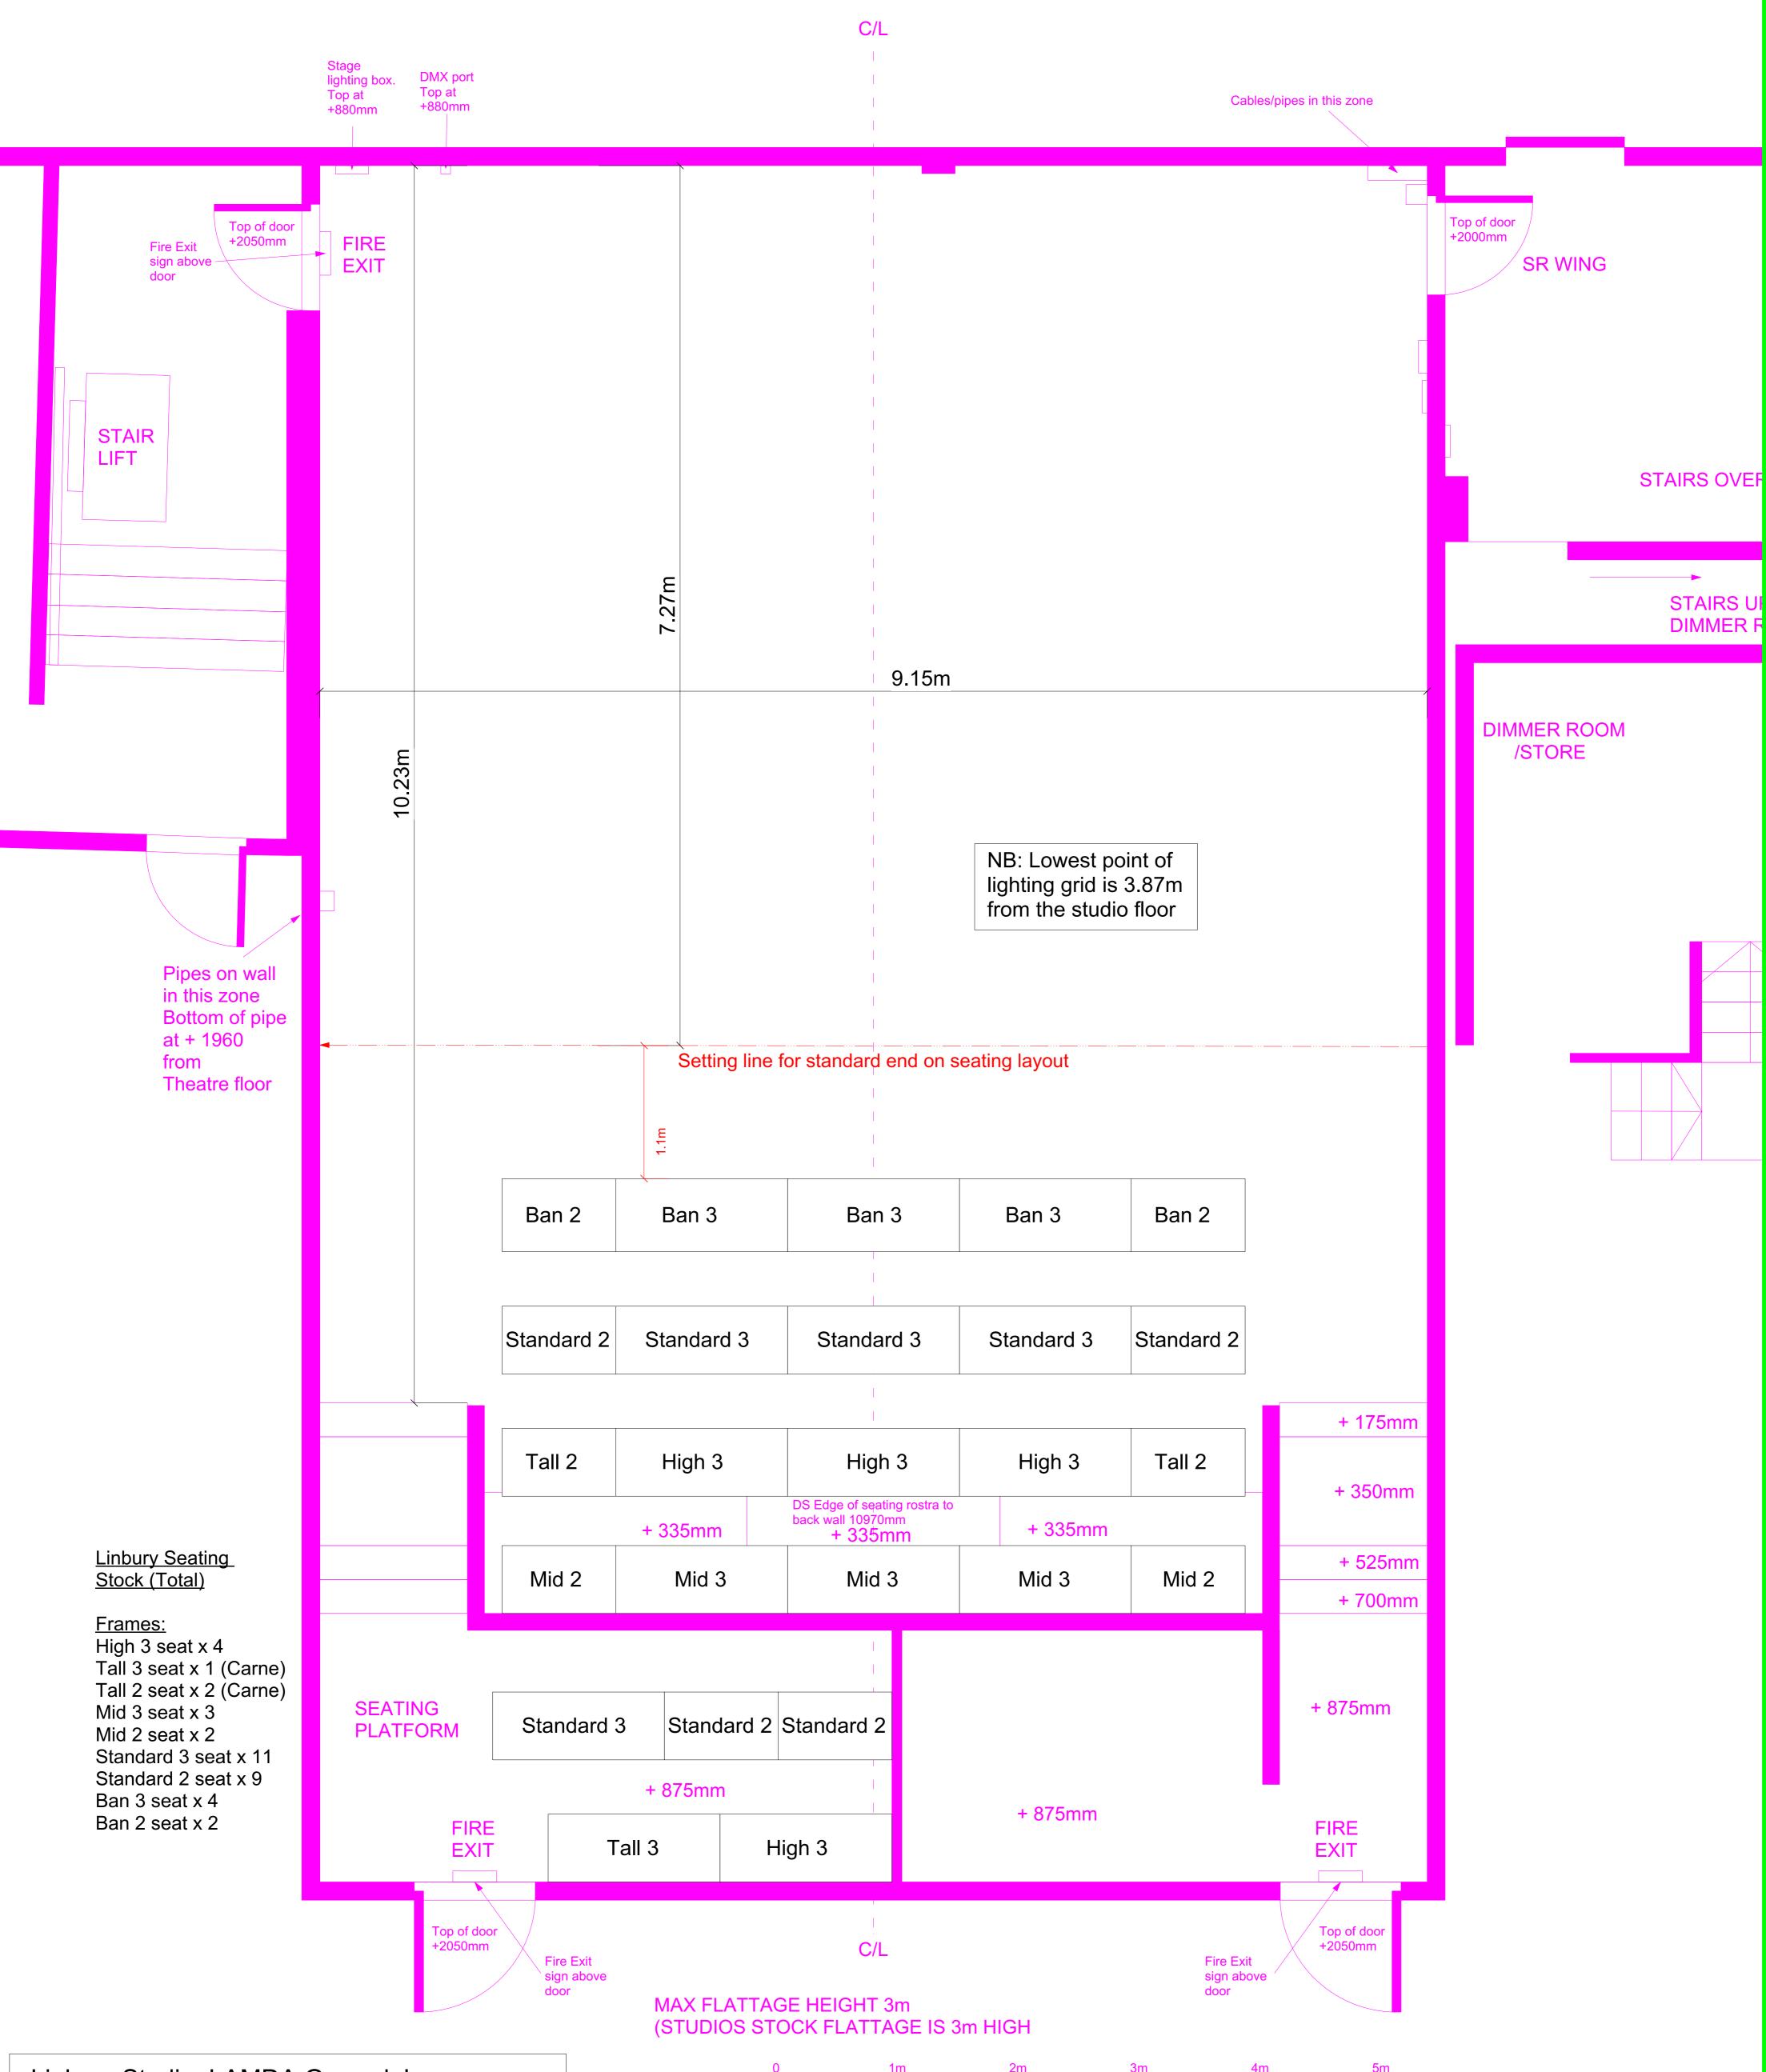

Linbury Studio, LAMDA Groundplan SHOW/S: DATE: SCALE 1:25 @ A1 DRAWN BY: Adam Crosthwaite LAST UPDATED: May 2019 0 1m 2m 3m 4m 5m

Vectorworks Educational Version