


NOTES



LAYER KEY	
CENTER LINE	(Red line)
FLYS	(Blue lines)
TRAPS	(Green lines)
SEATS	(Cyan lines)

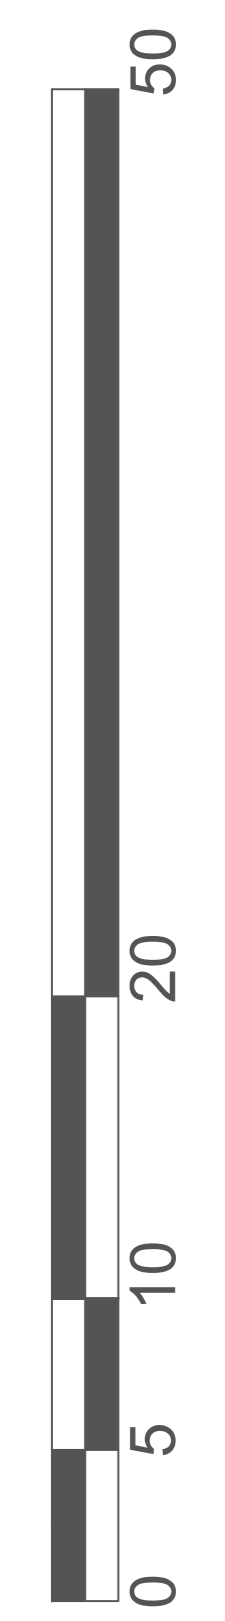

DESIGNER
...

SHOW
...

TITLE
Sainsbury Ground Plan

SCALE AT A0	1:25	SET	...
DRAWN BY	Milo T McGrath	DATE	00.00.00

GOODSLIFT

VISITING CM OFFICE



SM KITCHEN

FLY CAGE

FLY FLOOR
HEIGHT UNDER FLY FLOOR +6400

SOUND STORE

LX STORE

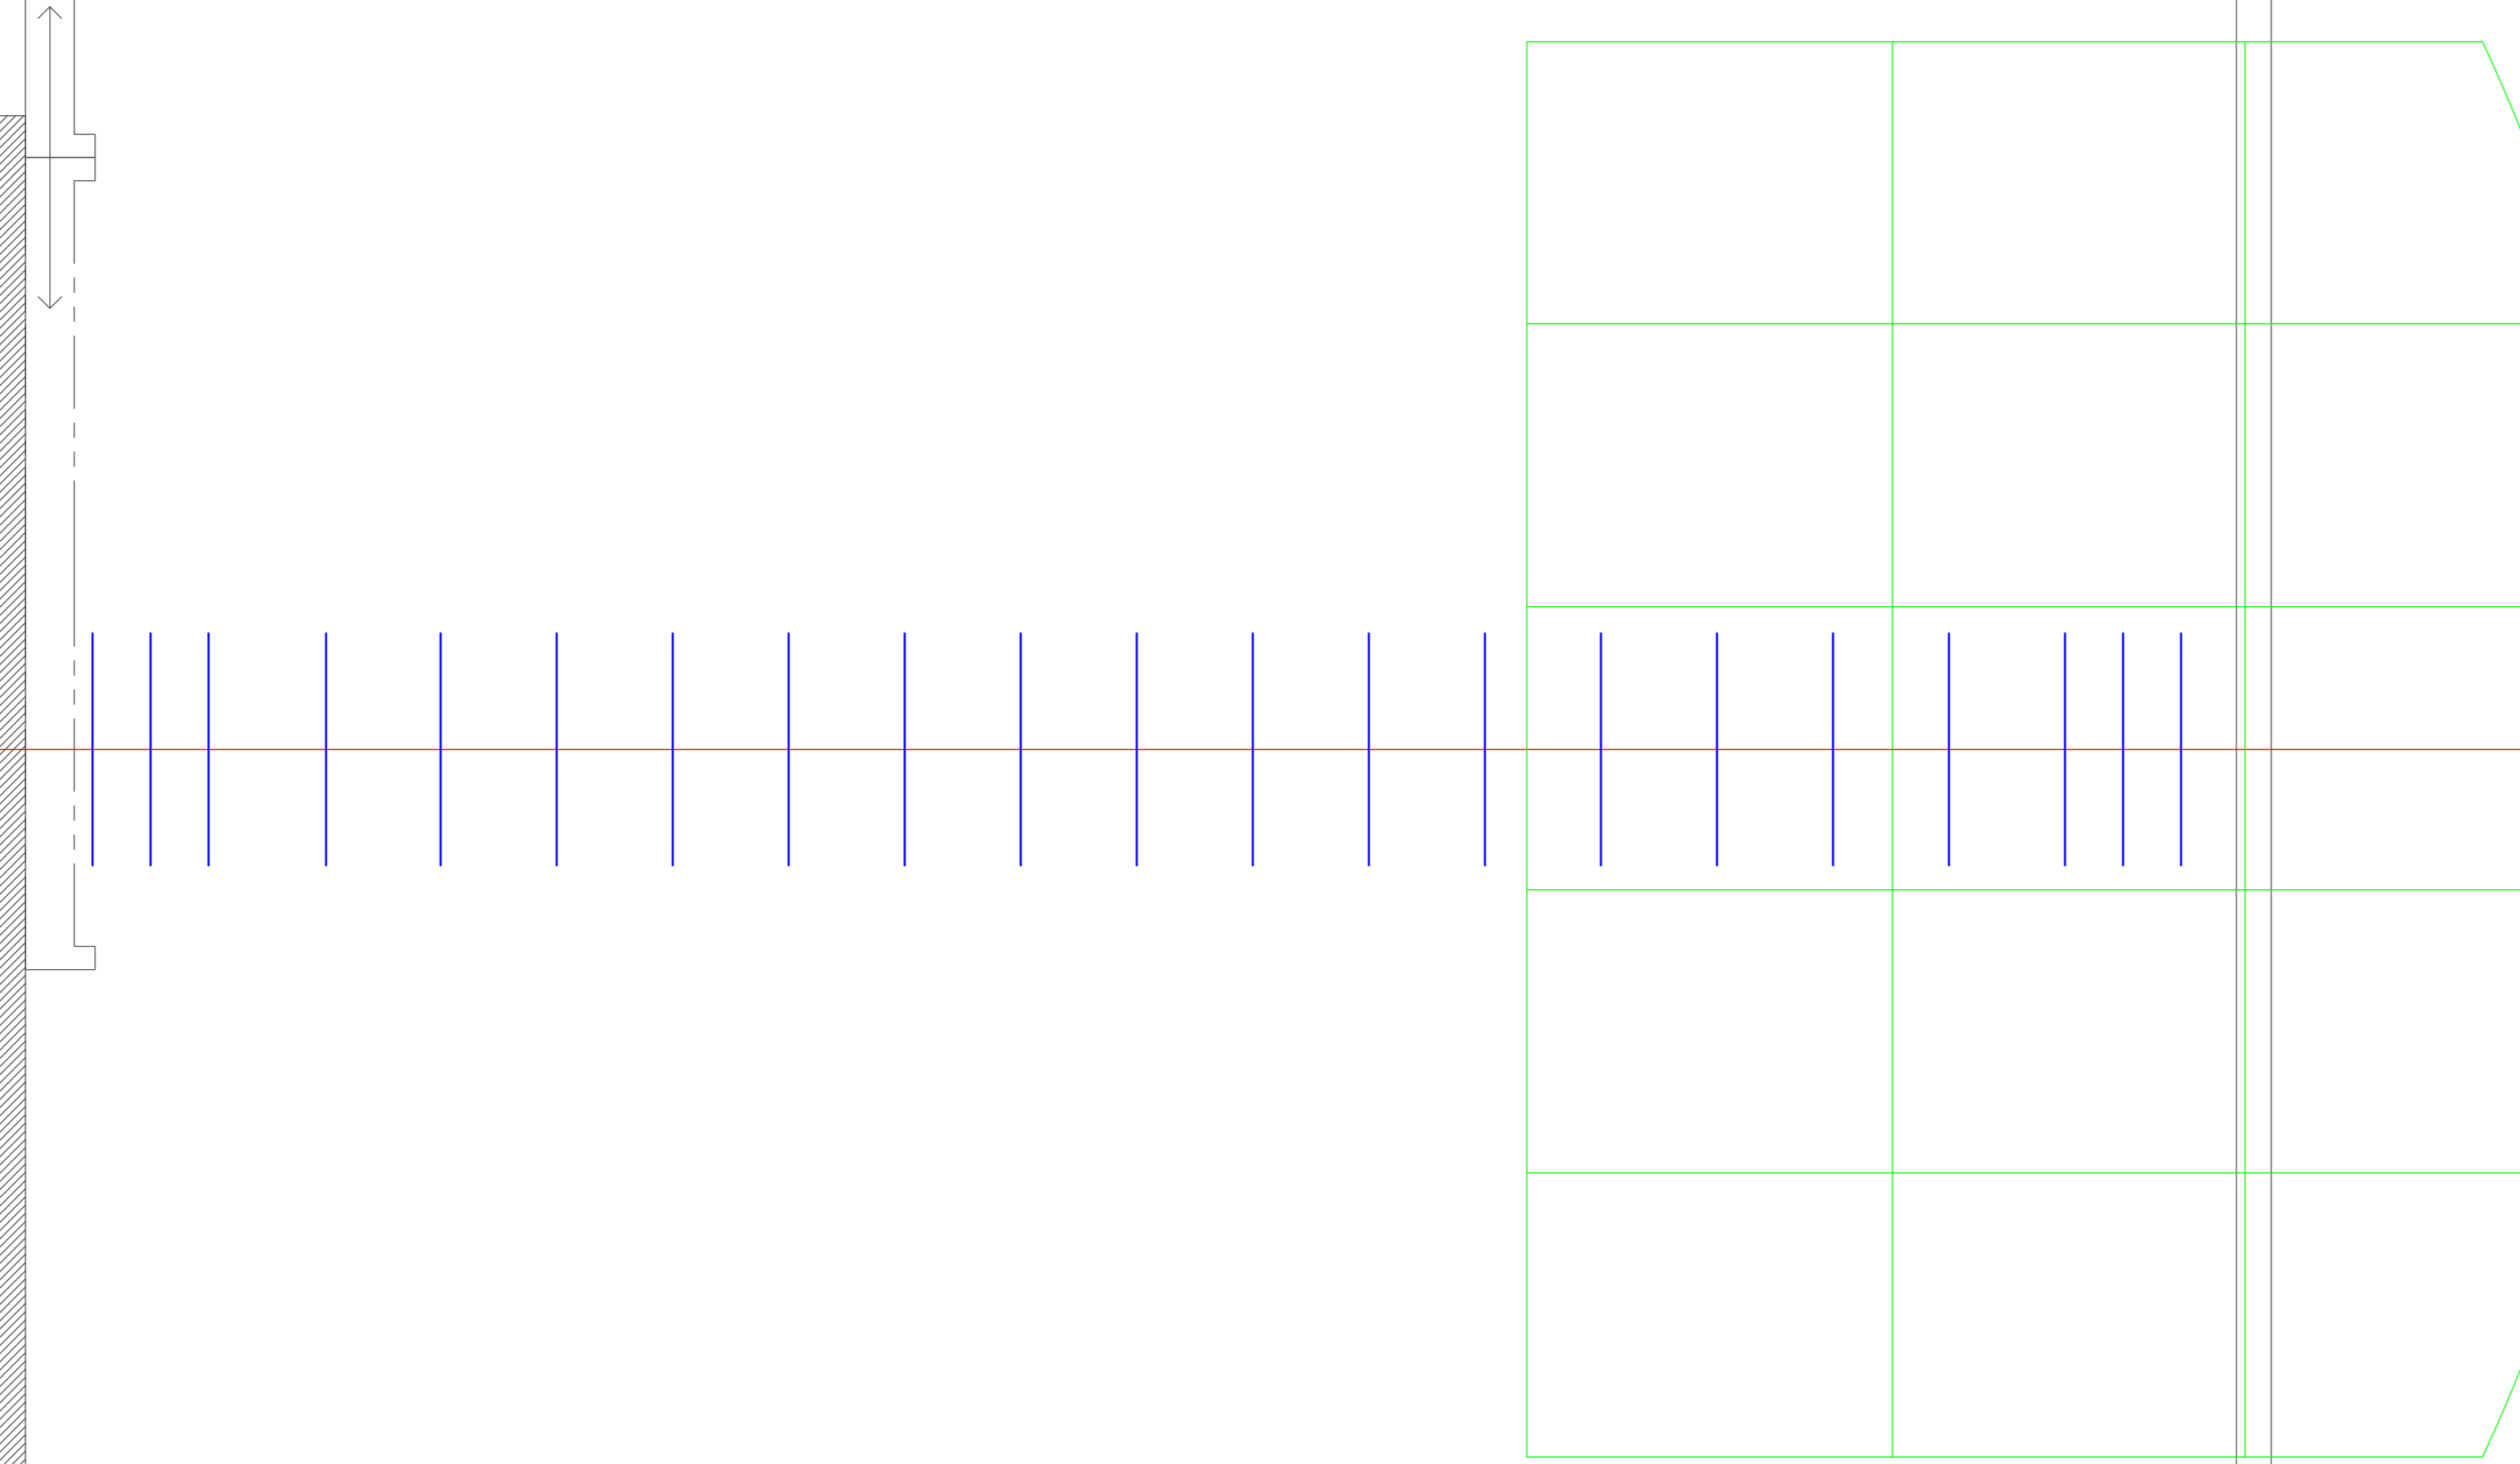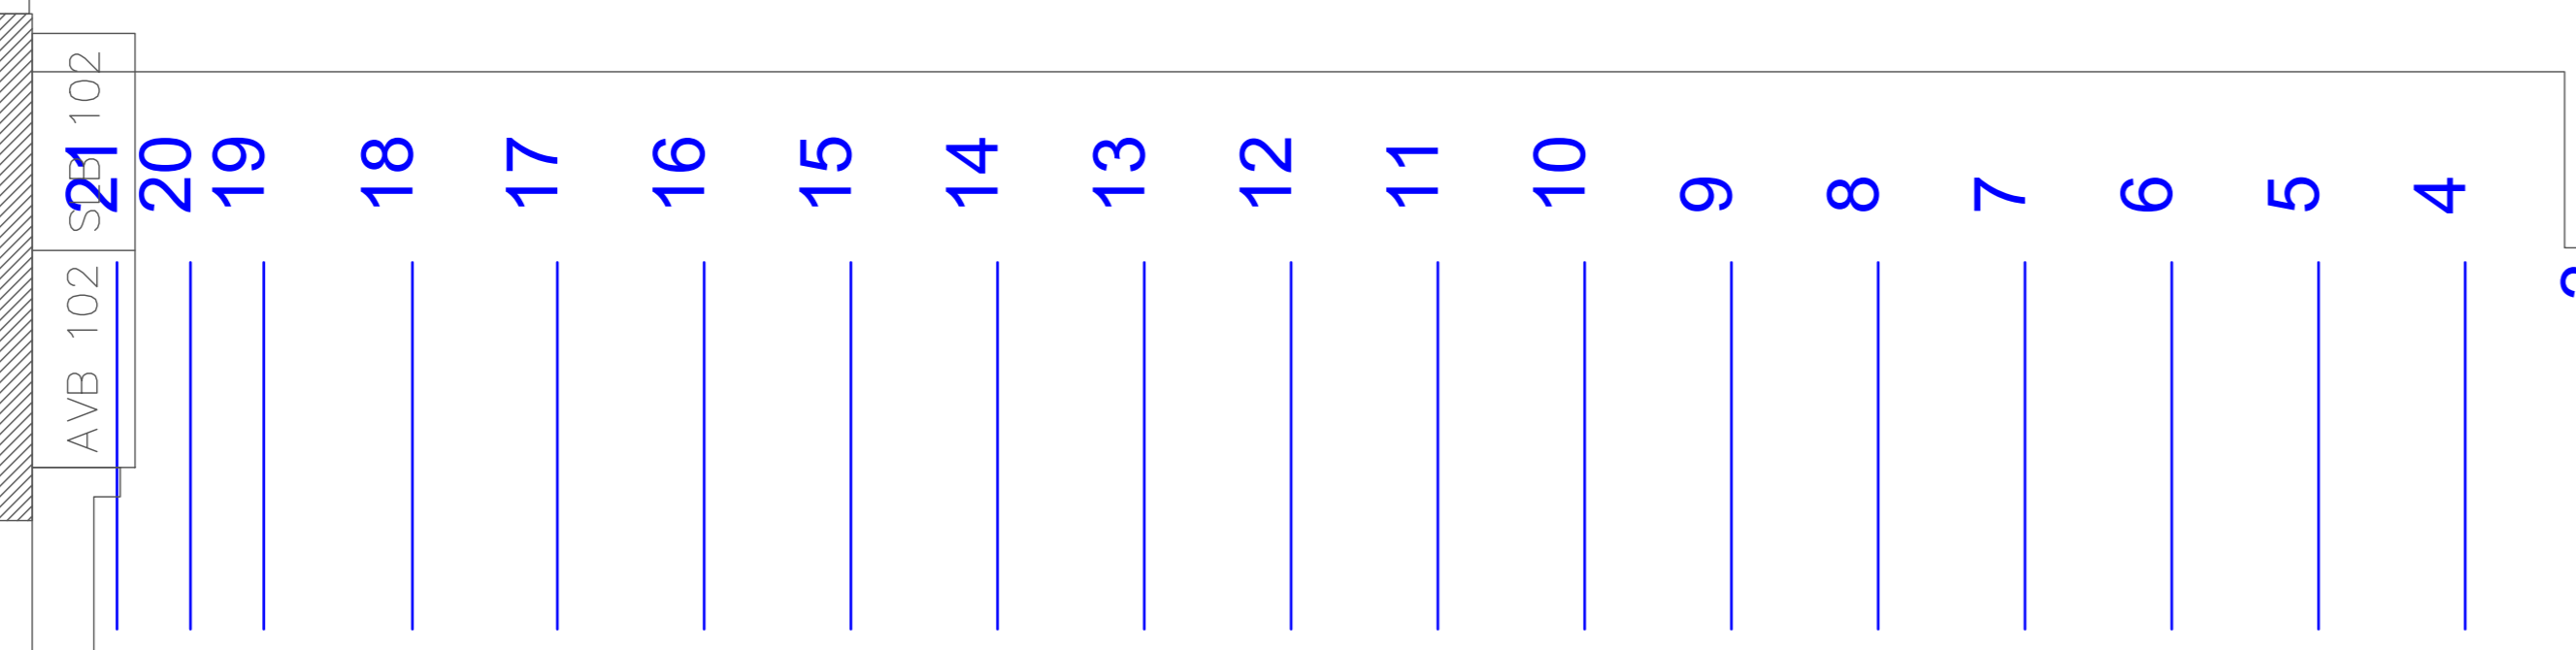

FLY FLOOR
HEIGHT UNDER FLY FLOOR +6400

AVB 102

SLB 101
AVB 101

SLB 104
AVB 104

SLB 103
AVB 103

MOVABLE FORMER TOP

MOVABLE HEADER