


C/L

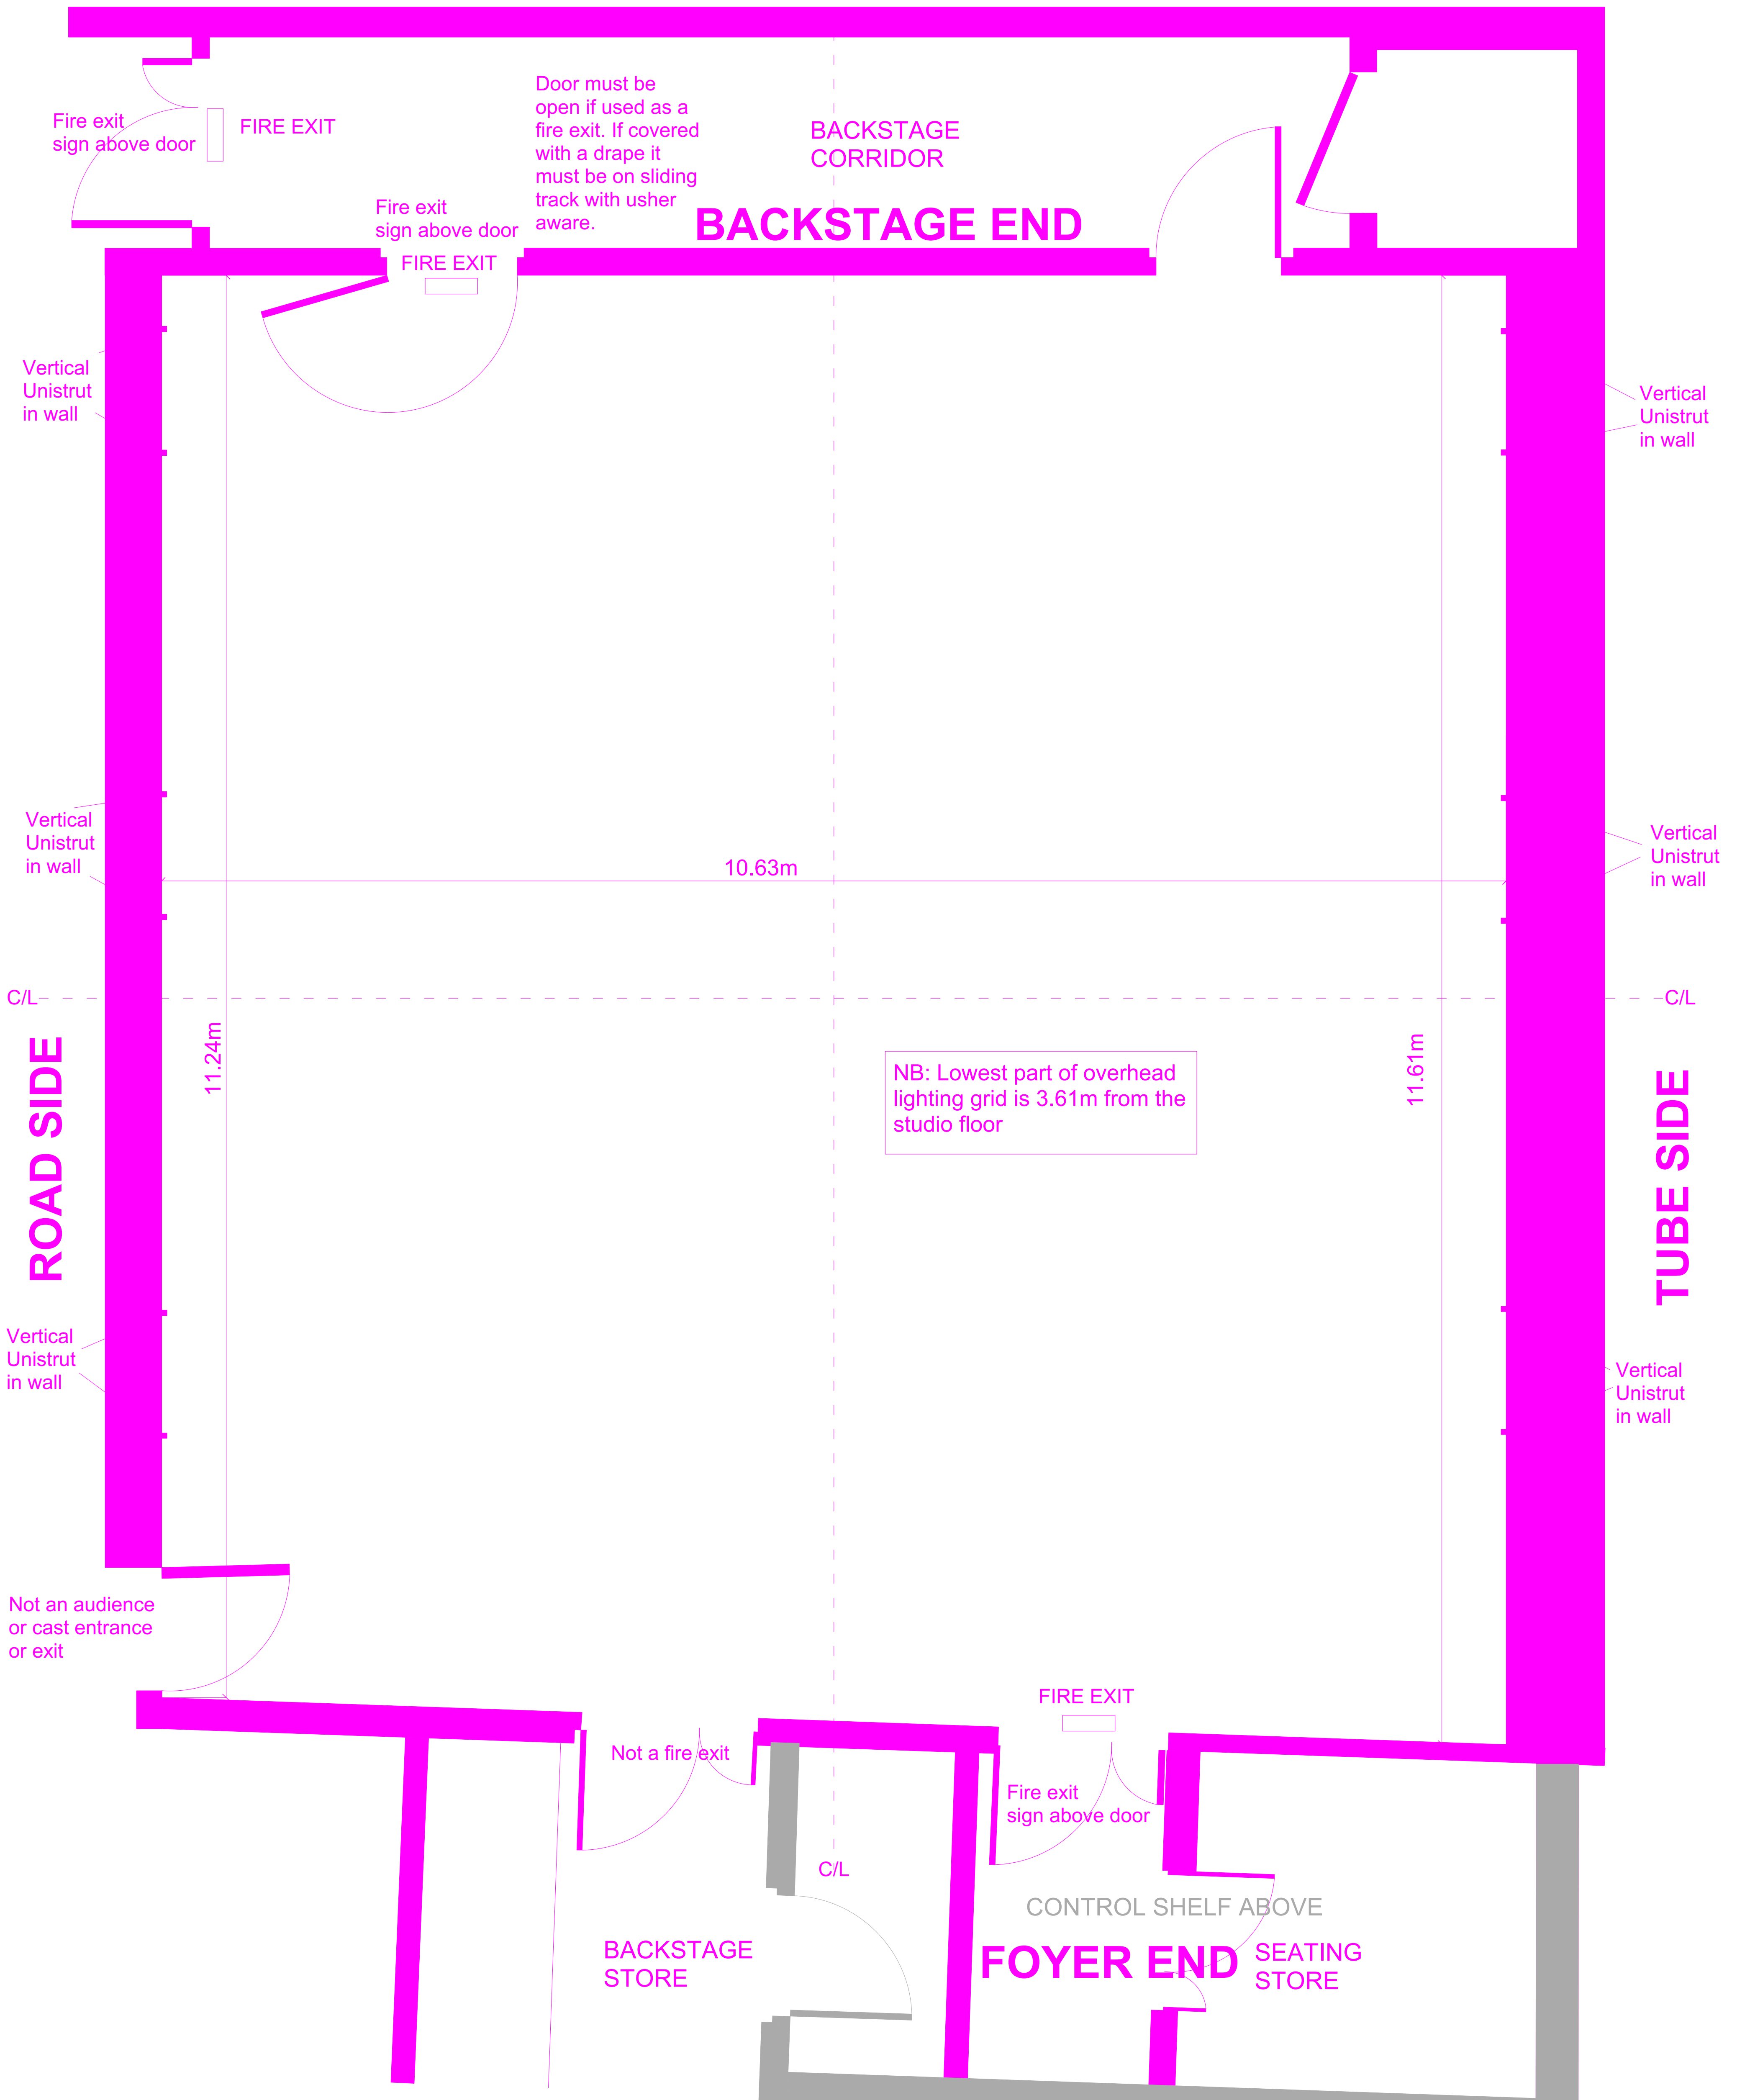

Carne Studio, LAMDA Ground Plan  
 SHOW/S:  
 DATE:  
 SCALE 1:25 @ A1  
 DRAWN BY: Adam Crosthwaite  
 DRAWING LAST UPDATED: 17/9/19